


**TOTAL GROSS BUILDING  
AREA THIS LEVEL**  
8,015 SF

**FIRST FLOOR PLAN**  
 SCALE: 1/8" = 1'-0"  
 0 4' 8' 16'

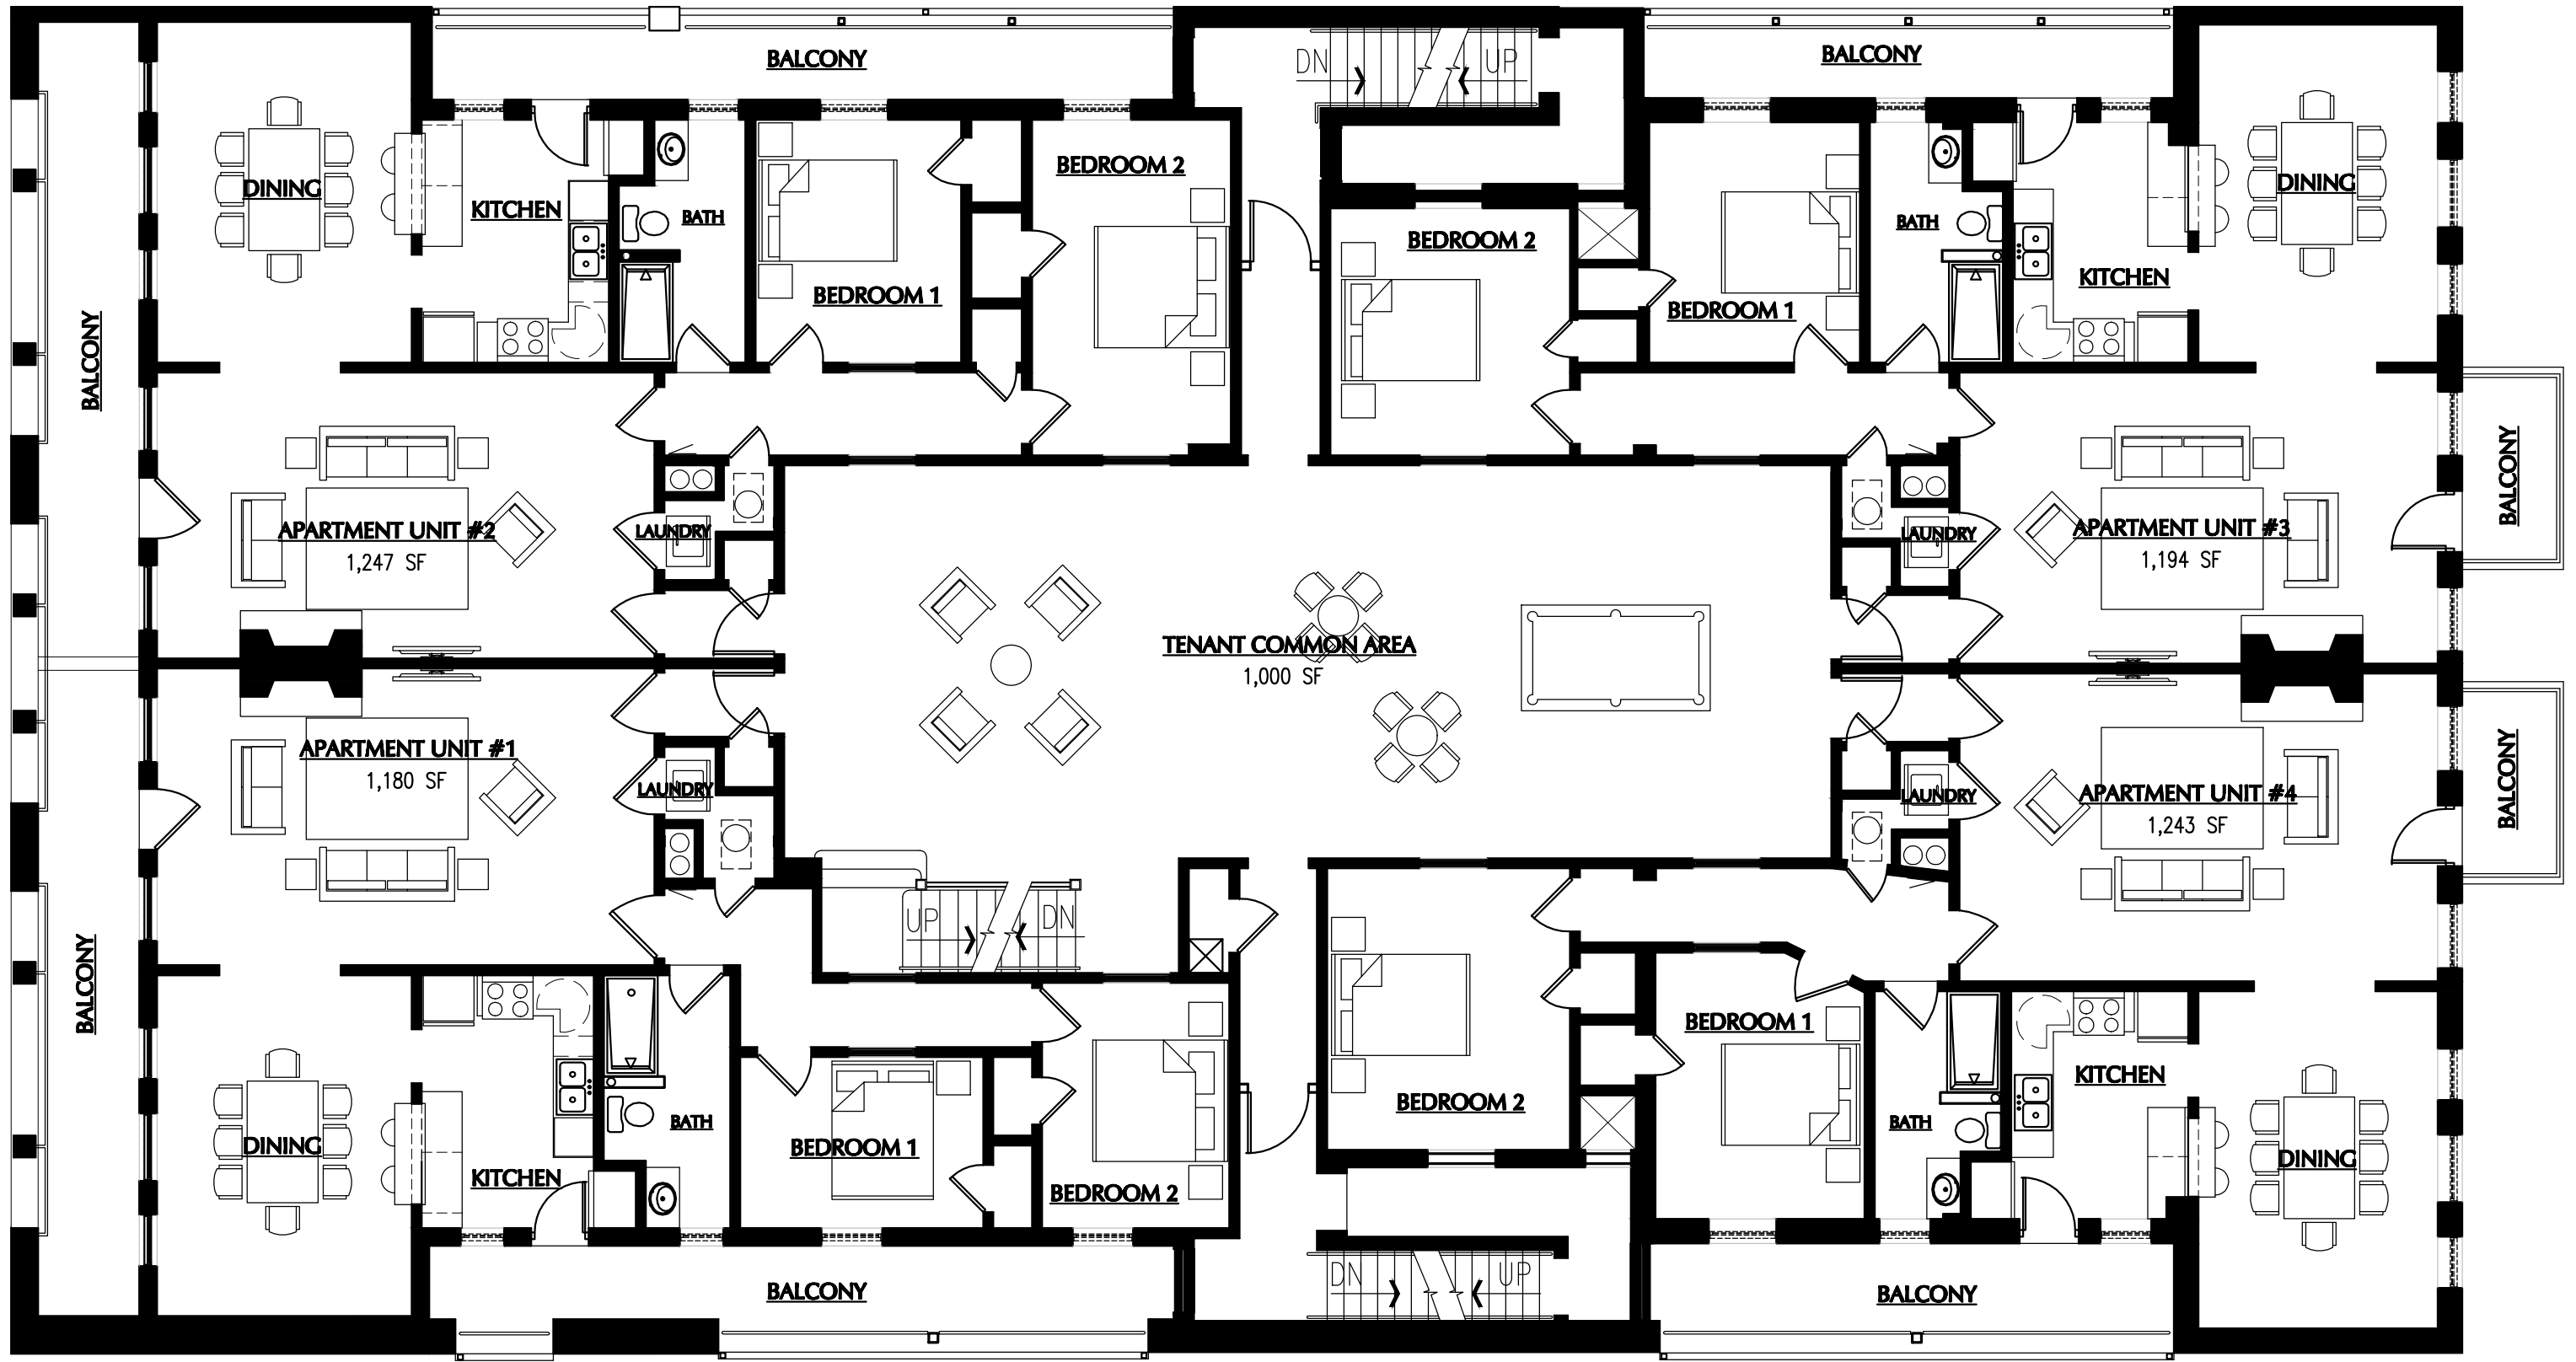


**TOTAL GROSS BUILDING  
AREA THIS LEVEL**

**SECOND FLOOR PLAN**

SCALE: 1/8" = 1'-0"

0      4'      8'      16'

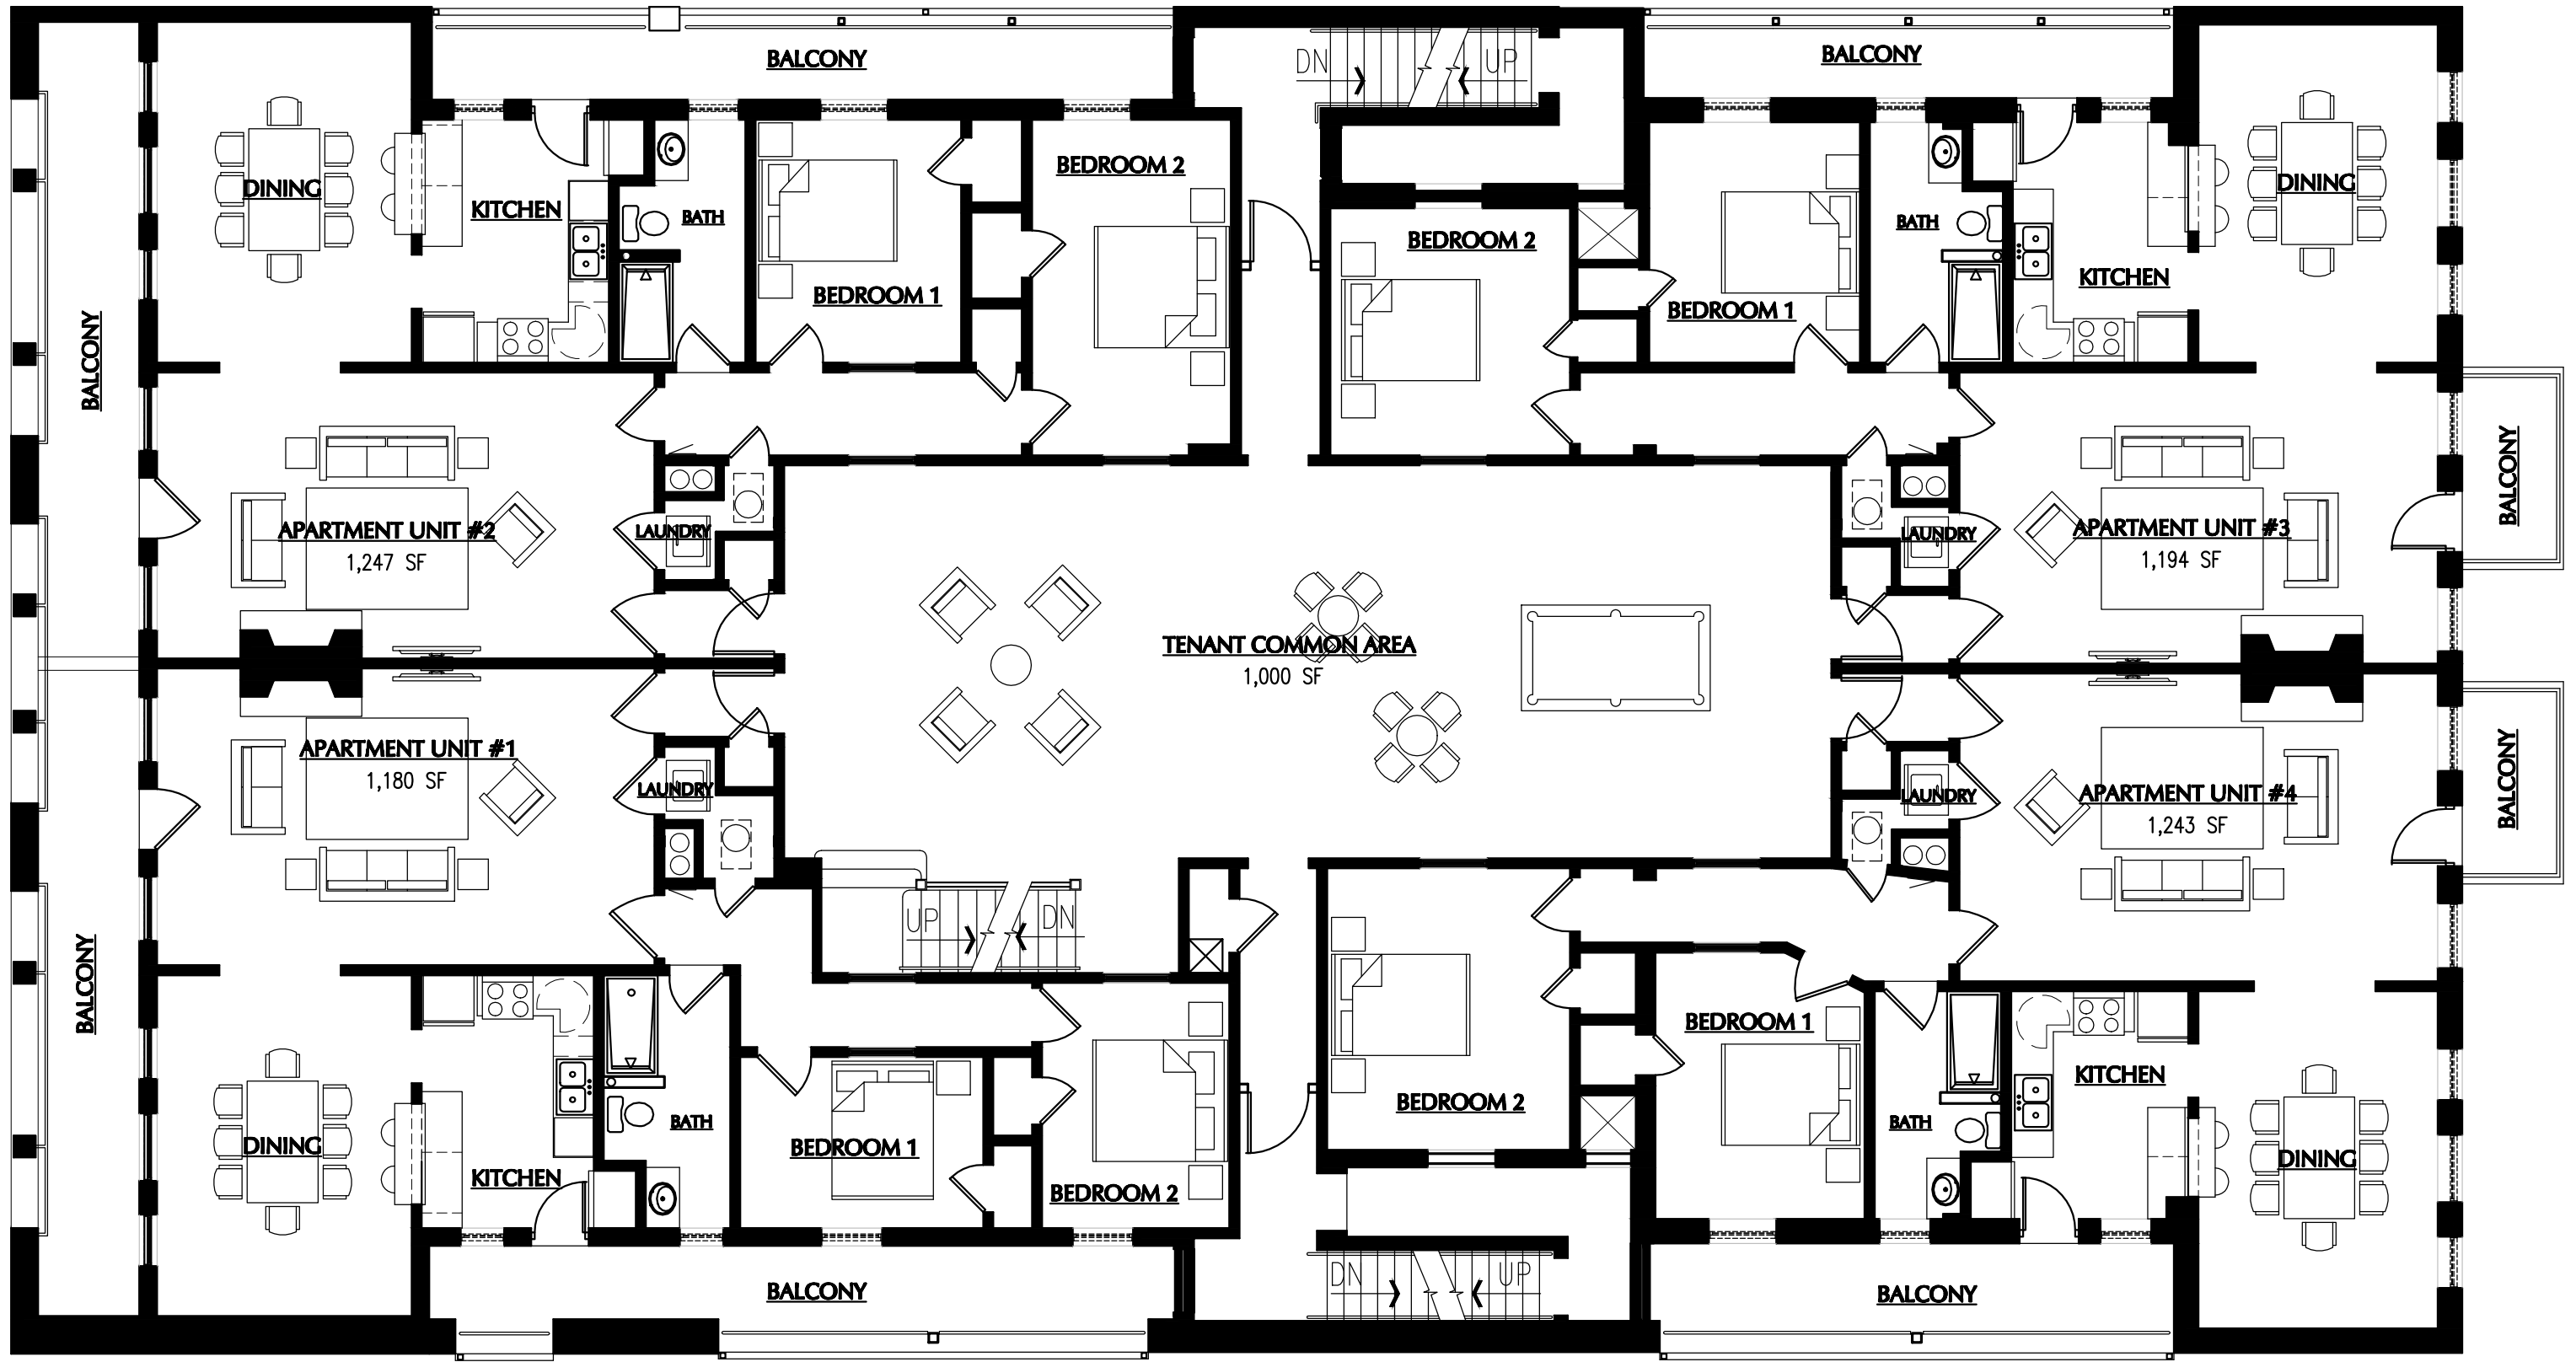

**TOTAL GROSS BUILDING  
AREA THIS LEVEL**

THIRD FLOOR PLAN

SCALE: 1/8" = 1'-0"