


131 EAST MARKET STREET
 INTERIOR & EXTERIOR RENOVATIONS
 127-134 EAST MARKET STREET
 SANDUSKY, OHIO 44870

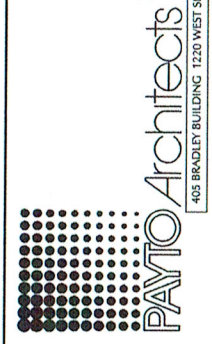


FIRST FLOOR PLAN

PA PROJECT NO. 2017-21
 CURRENT DATE 05.22.18

ID101

LANDMARKS COMMISSION
 SUBMISSION


405 BRADLEY BUILDING 1220 WEST SIXTH STREET CLEVELAND, OHIO 44113
 PHONE: (216) 241-6600
 WWW.PAYTOARCHITECTS.COM

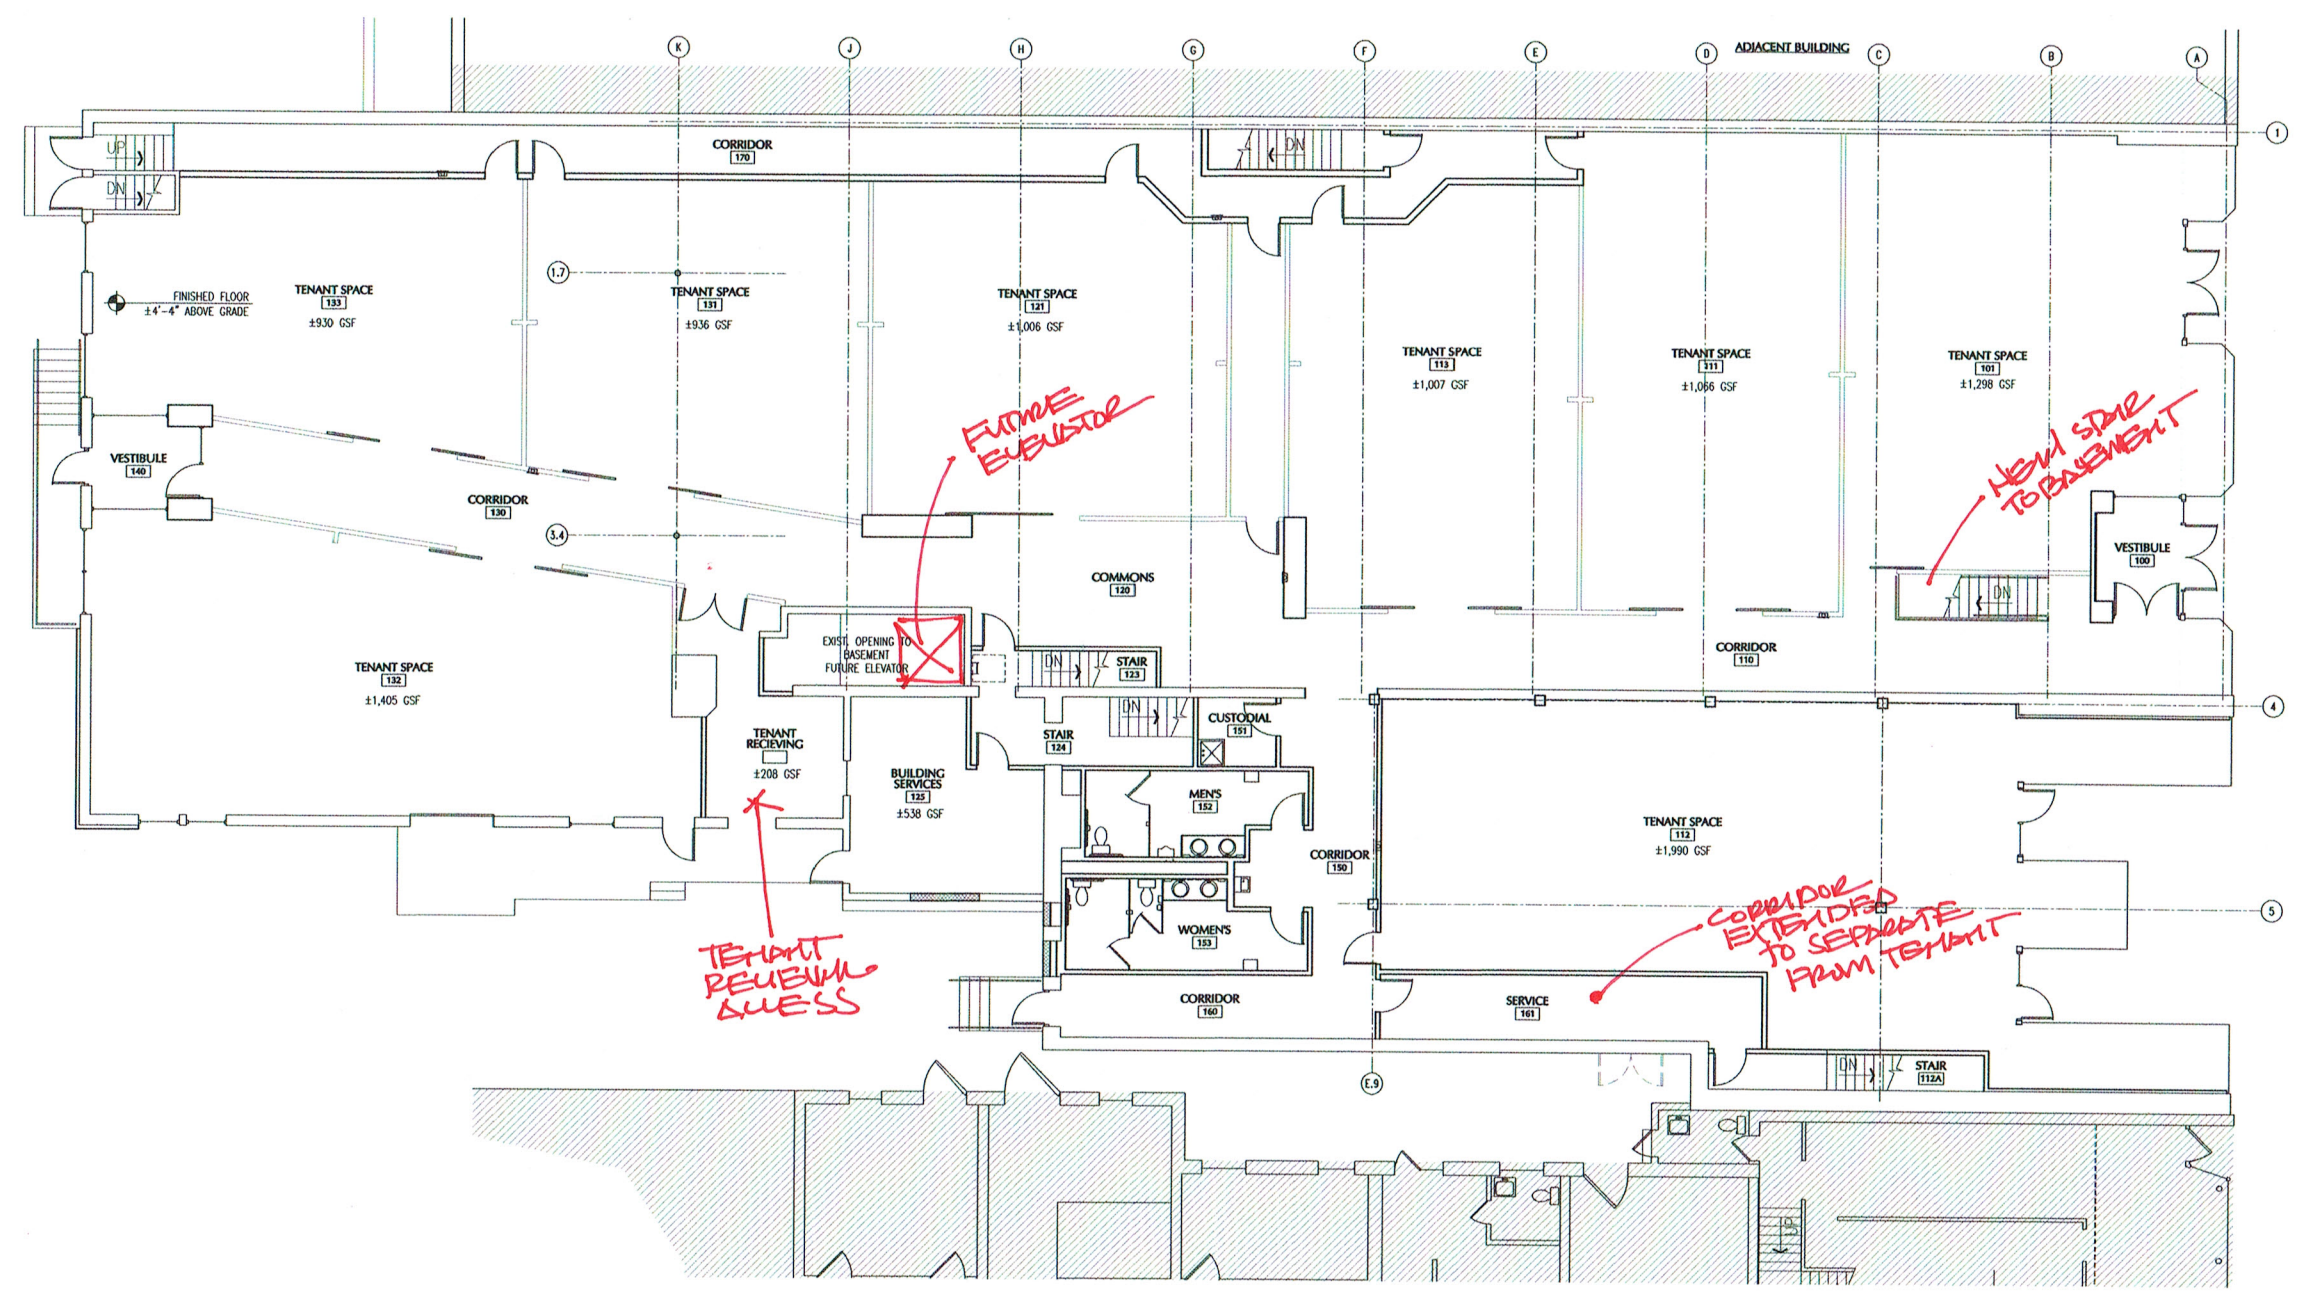

1 of 2
 5/22/18

1 FIRST FLOOR PLAN
 ID101 SCALE: 1/8" = 1'-0"

20F2
5/22/18

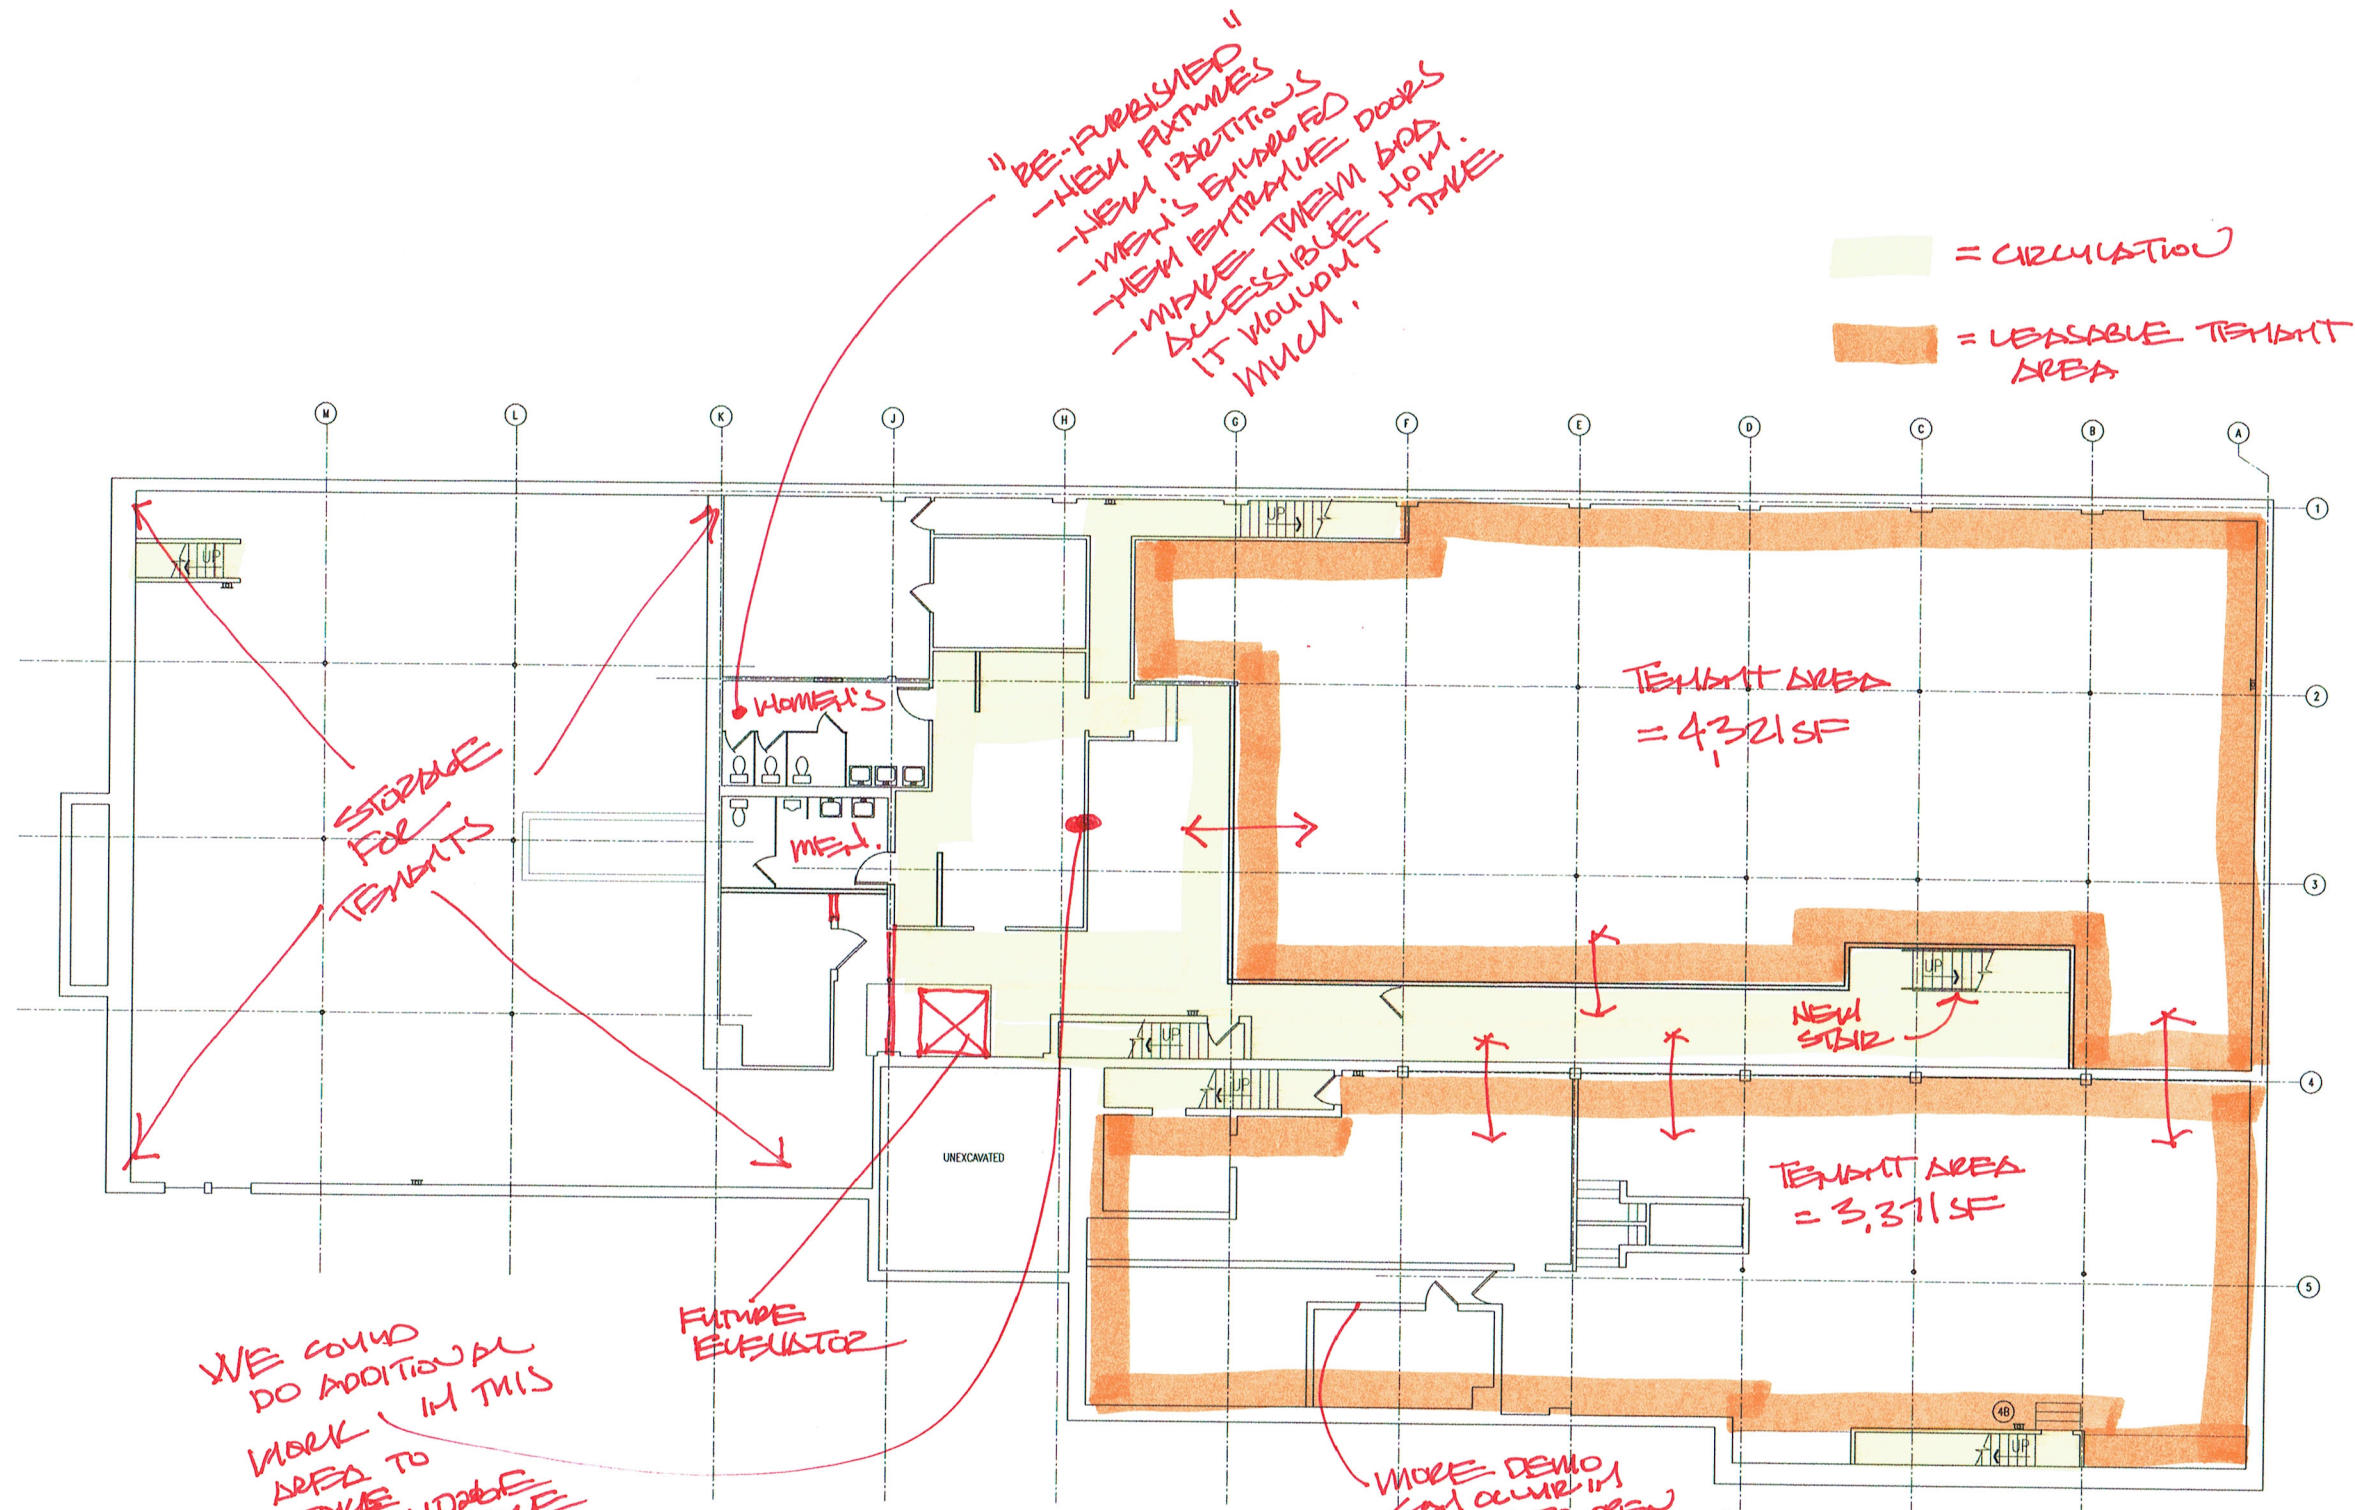

WE COULD DO ADDITIONAL WORK IN THIS AREA TO TAKE ADVANTAGE OF SPACE

FUTURE ELEVATOR

MORE DEMO CAN OCCUR IN HERE TO OPEN IT UP MORE

"RE-FURNISHED"
-NEW FIXTURES
-NEW PARTITIONS
-NEW'S EMPLOYED
-NEW ENTRANCE DOORS
-MAKE THEM ACCESSIBLE
IT WOULD TAKE MUCH.

= CIRCULATION
 = LEASABLE TENANT AREA

1 BASEMENT LEVEL FLOOR PLAN
ID100 SCALE: 1/8" = 1'-0"



ISSUE DATE: 05.22.18
STATE OF OHIO
JERRY J. PAYTO
4793
REGISTERED ARCHITECT
JERRY PAYTO, LICENSE 4793
EXPIRATION DATE: 12/31/17

131 EAST MARKET STREET
INTERIOR & EXTERIOR RENOVATIONS
127-134 EAST MARKET STREET
SANDUSKY, OHIO 44870



BASEMENT LEVEL
INTERIOR FLOOR
PLAN

PA PROJECT NO. 2017-21
CURRENT DATE 05.22.18

ID100

BIDDING & CONSTRUCTION
DOCUMENTS

405 BRADLEY BUILDING 1320 WEST SIXTH STREET CLEVELAND, OHIO 44113 PHONE: (216) 241-6000 WWW.PAYTOARCHITECTS.COM